




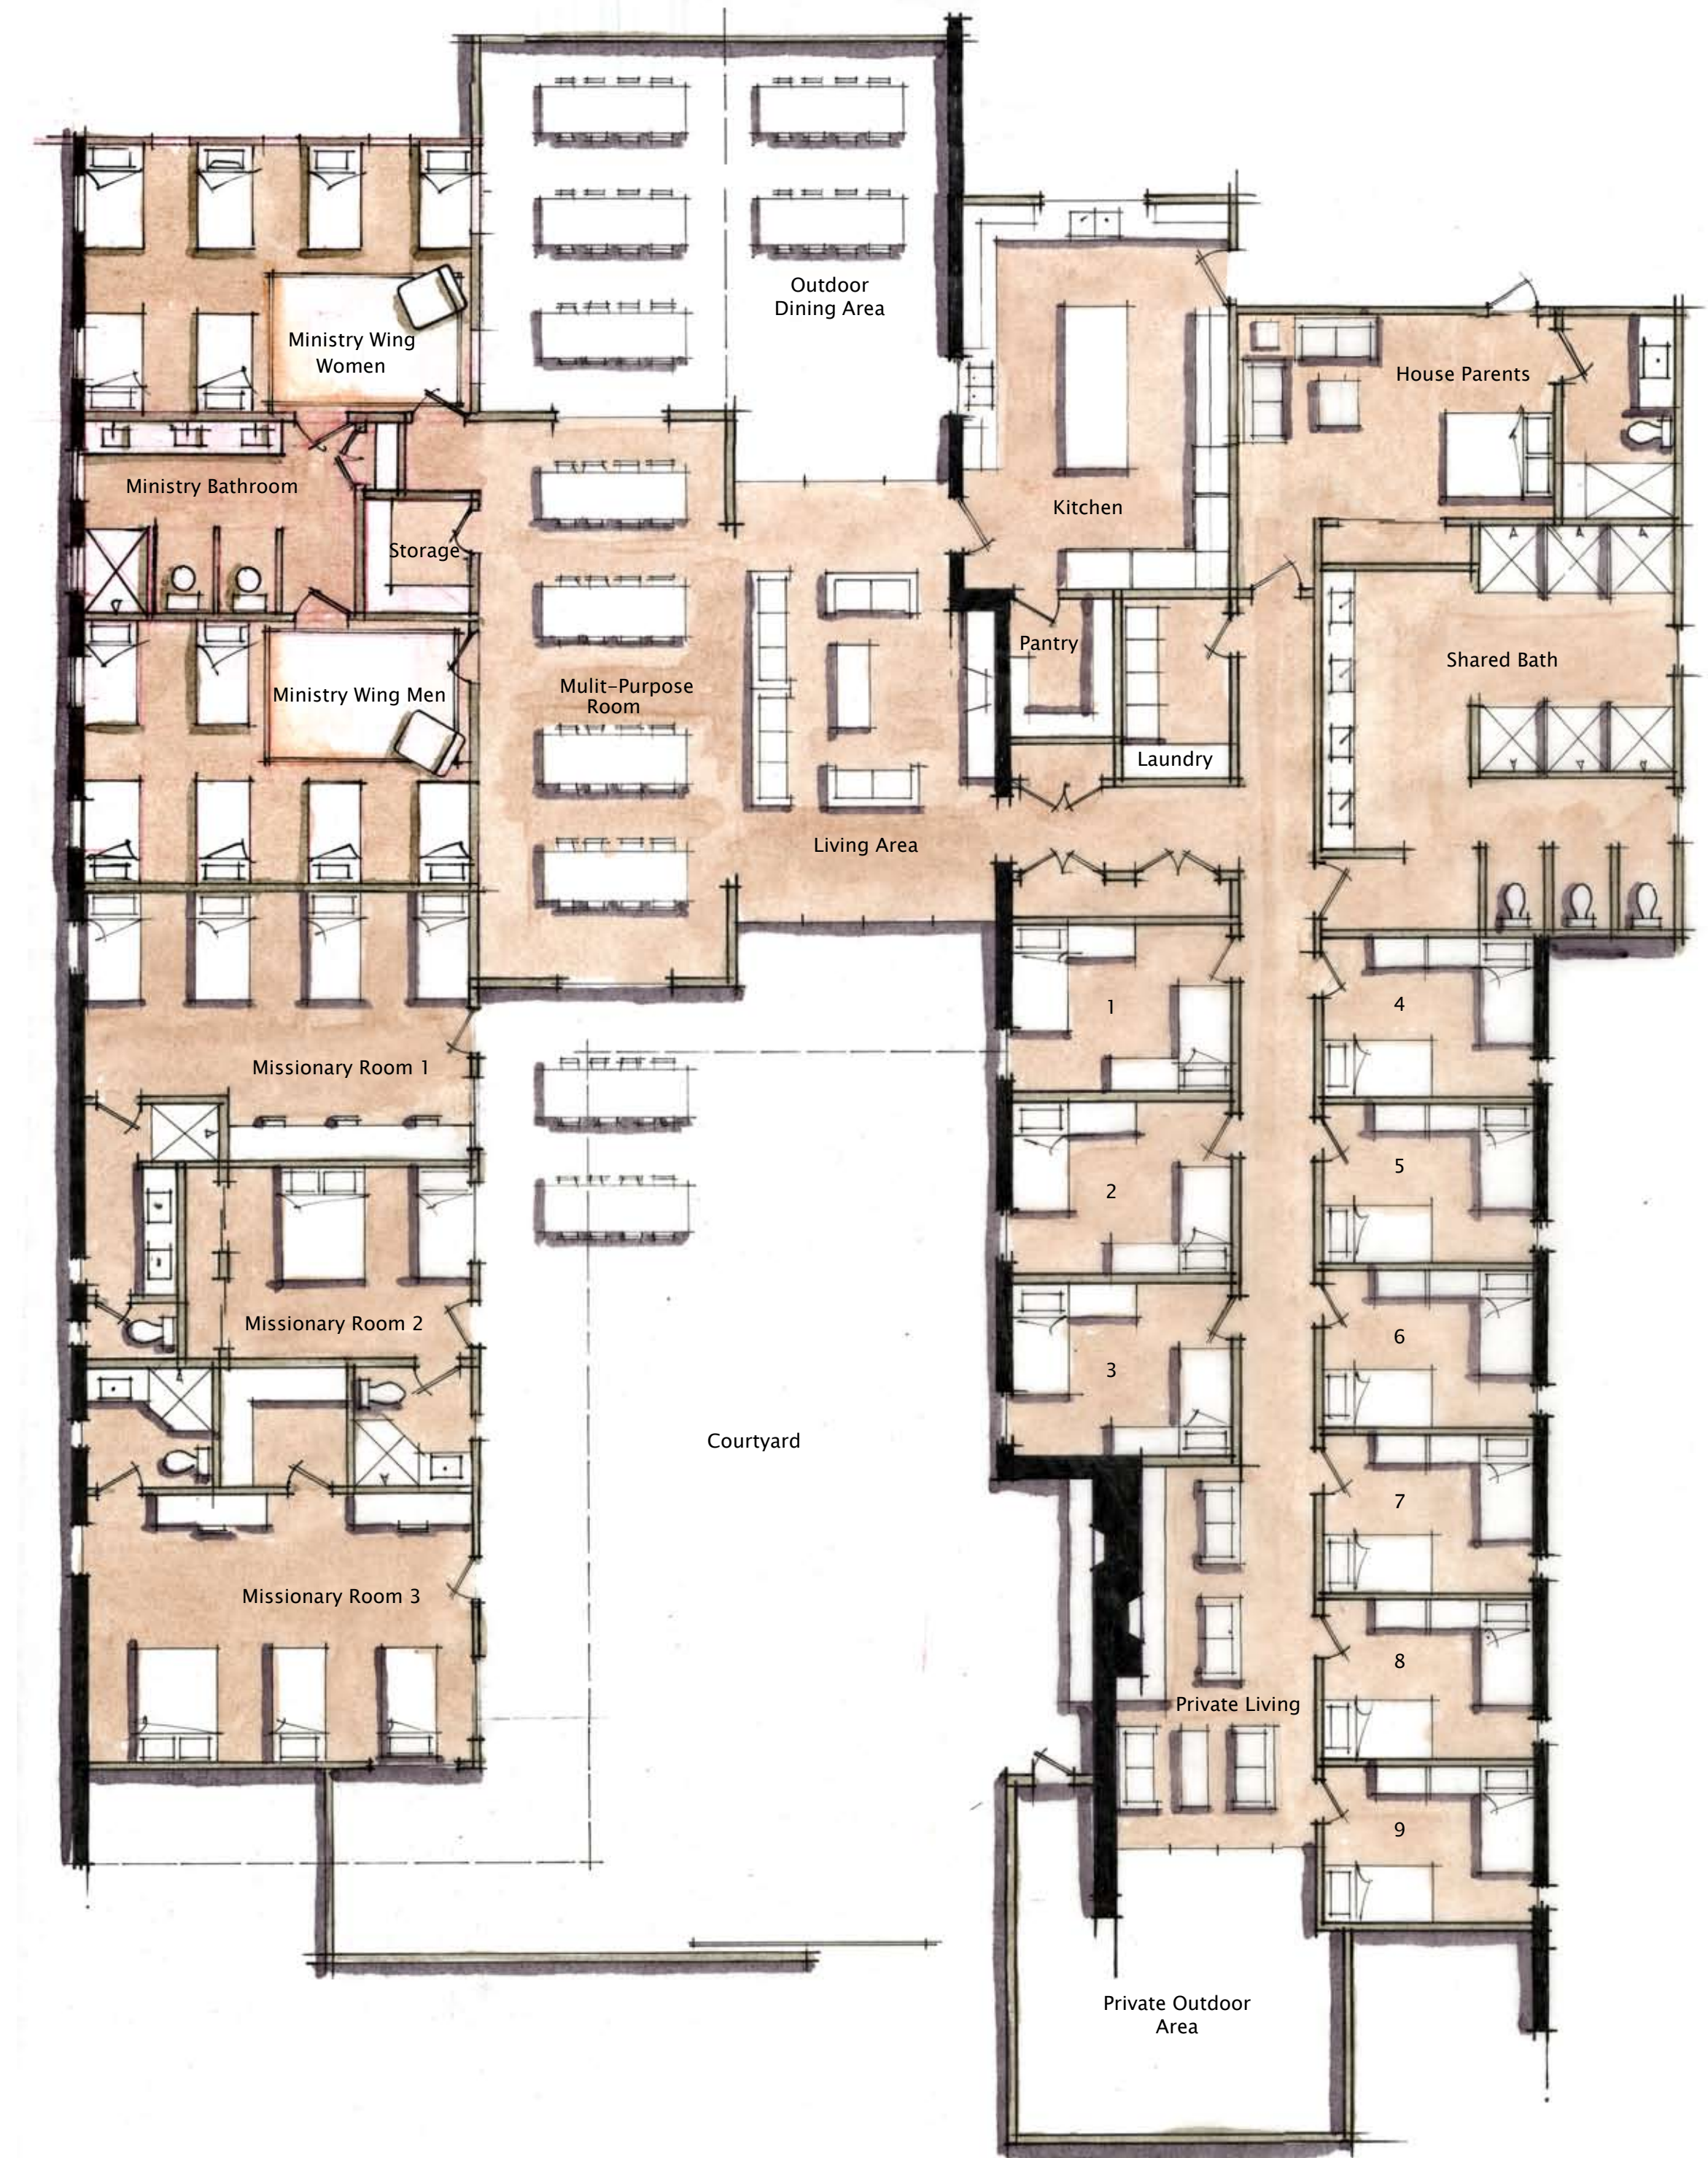

West Street Elevation

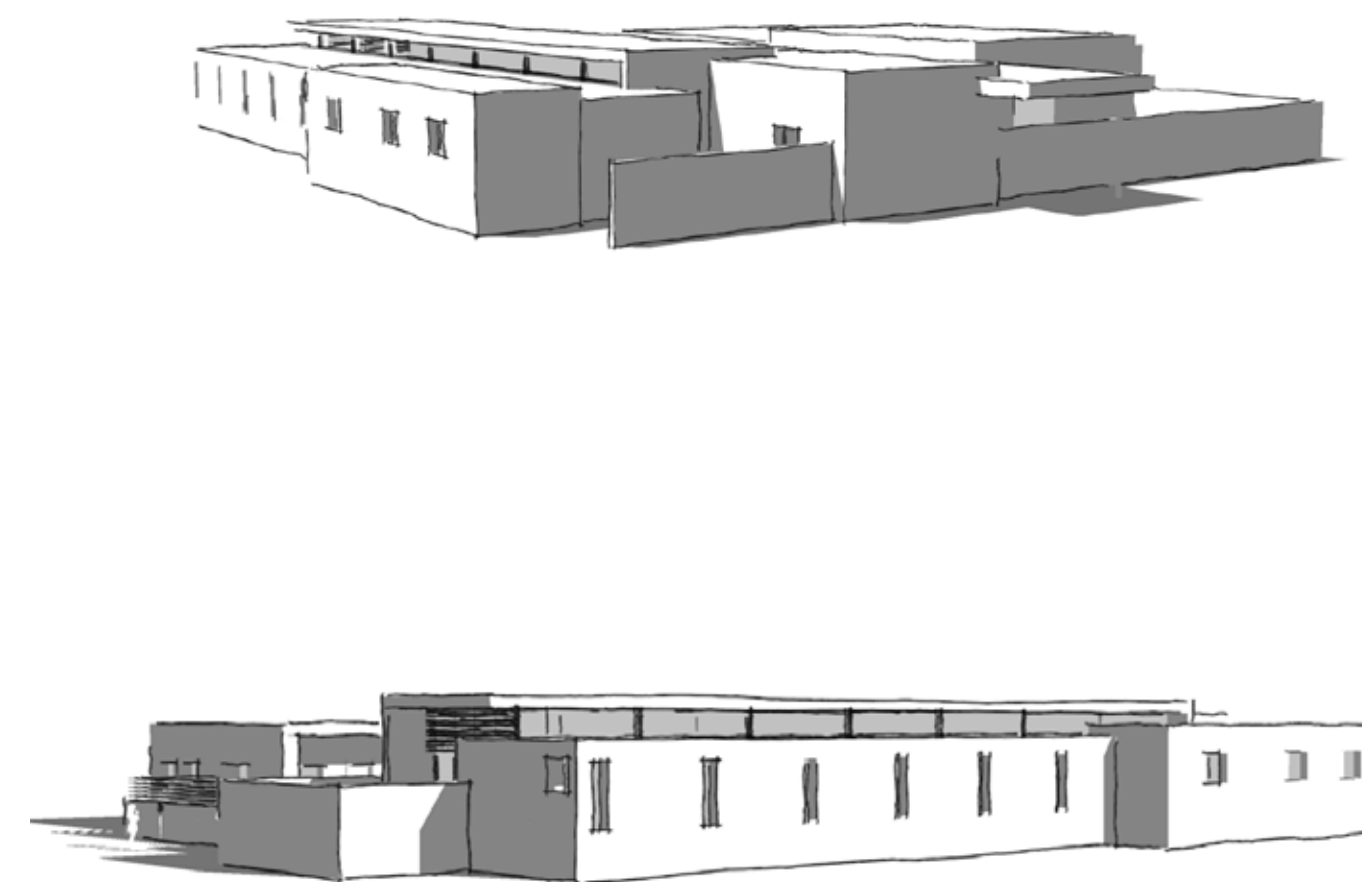

West Elevation

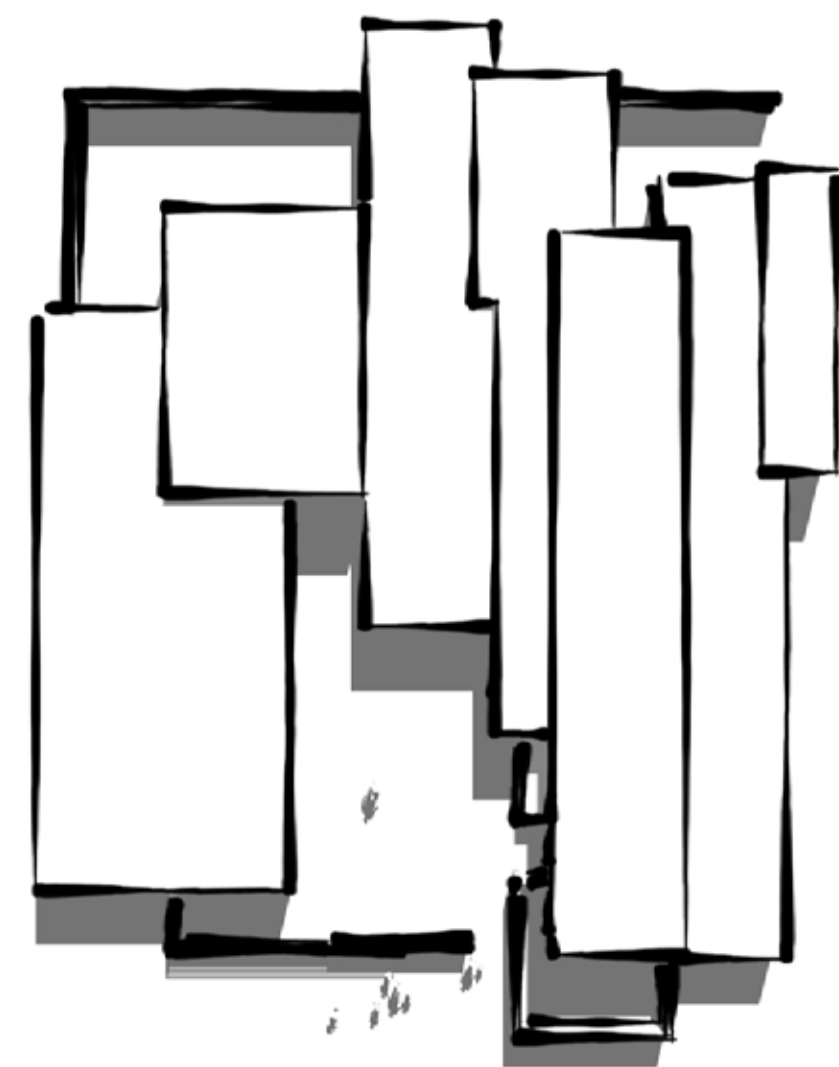

Casa de Una Esperanza – Floor Plan

Scale = 1:100

Casa De Una Esperanza

schematic design proposal

September 15, 2008

MATT DYLAN DESIGN INC. - 229 1/2 WEST QUINTO ST. SANTA BARBARA CA. 93105 - PHONE 805.205.4760 - MATTDYLANDESIGN.COM

